



MEGANSETT CROSSING

676 NORTH FALMOUTH HIGHWAY

www.megansettcrossing.com

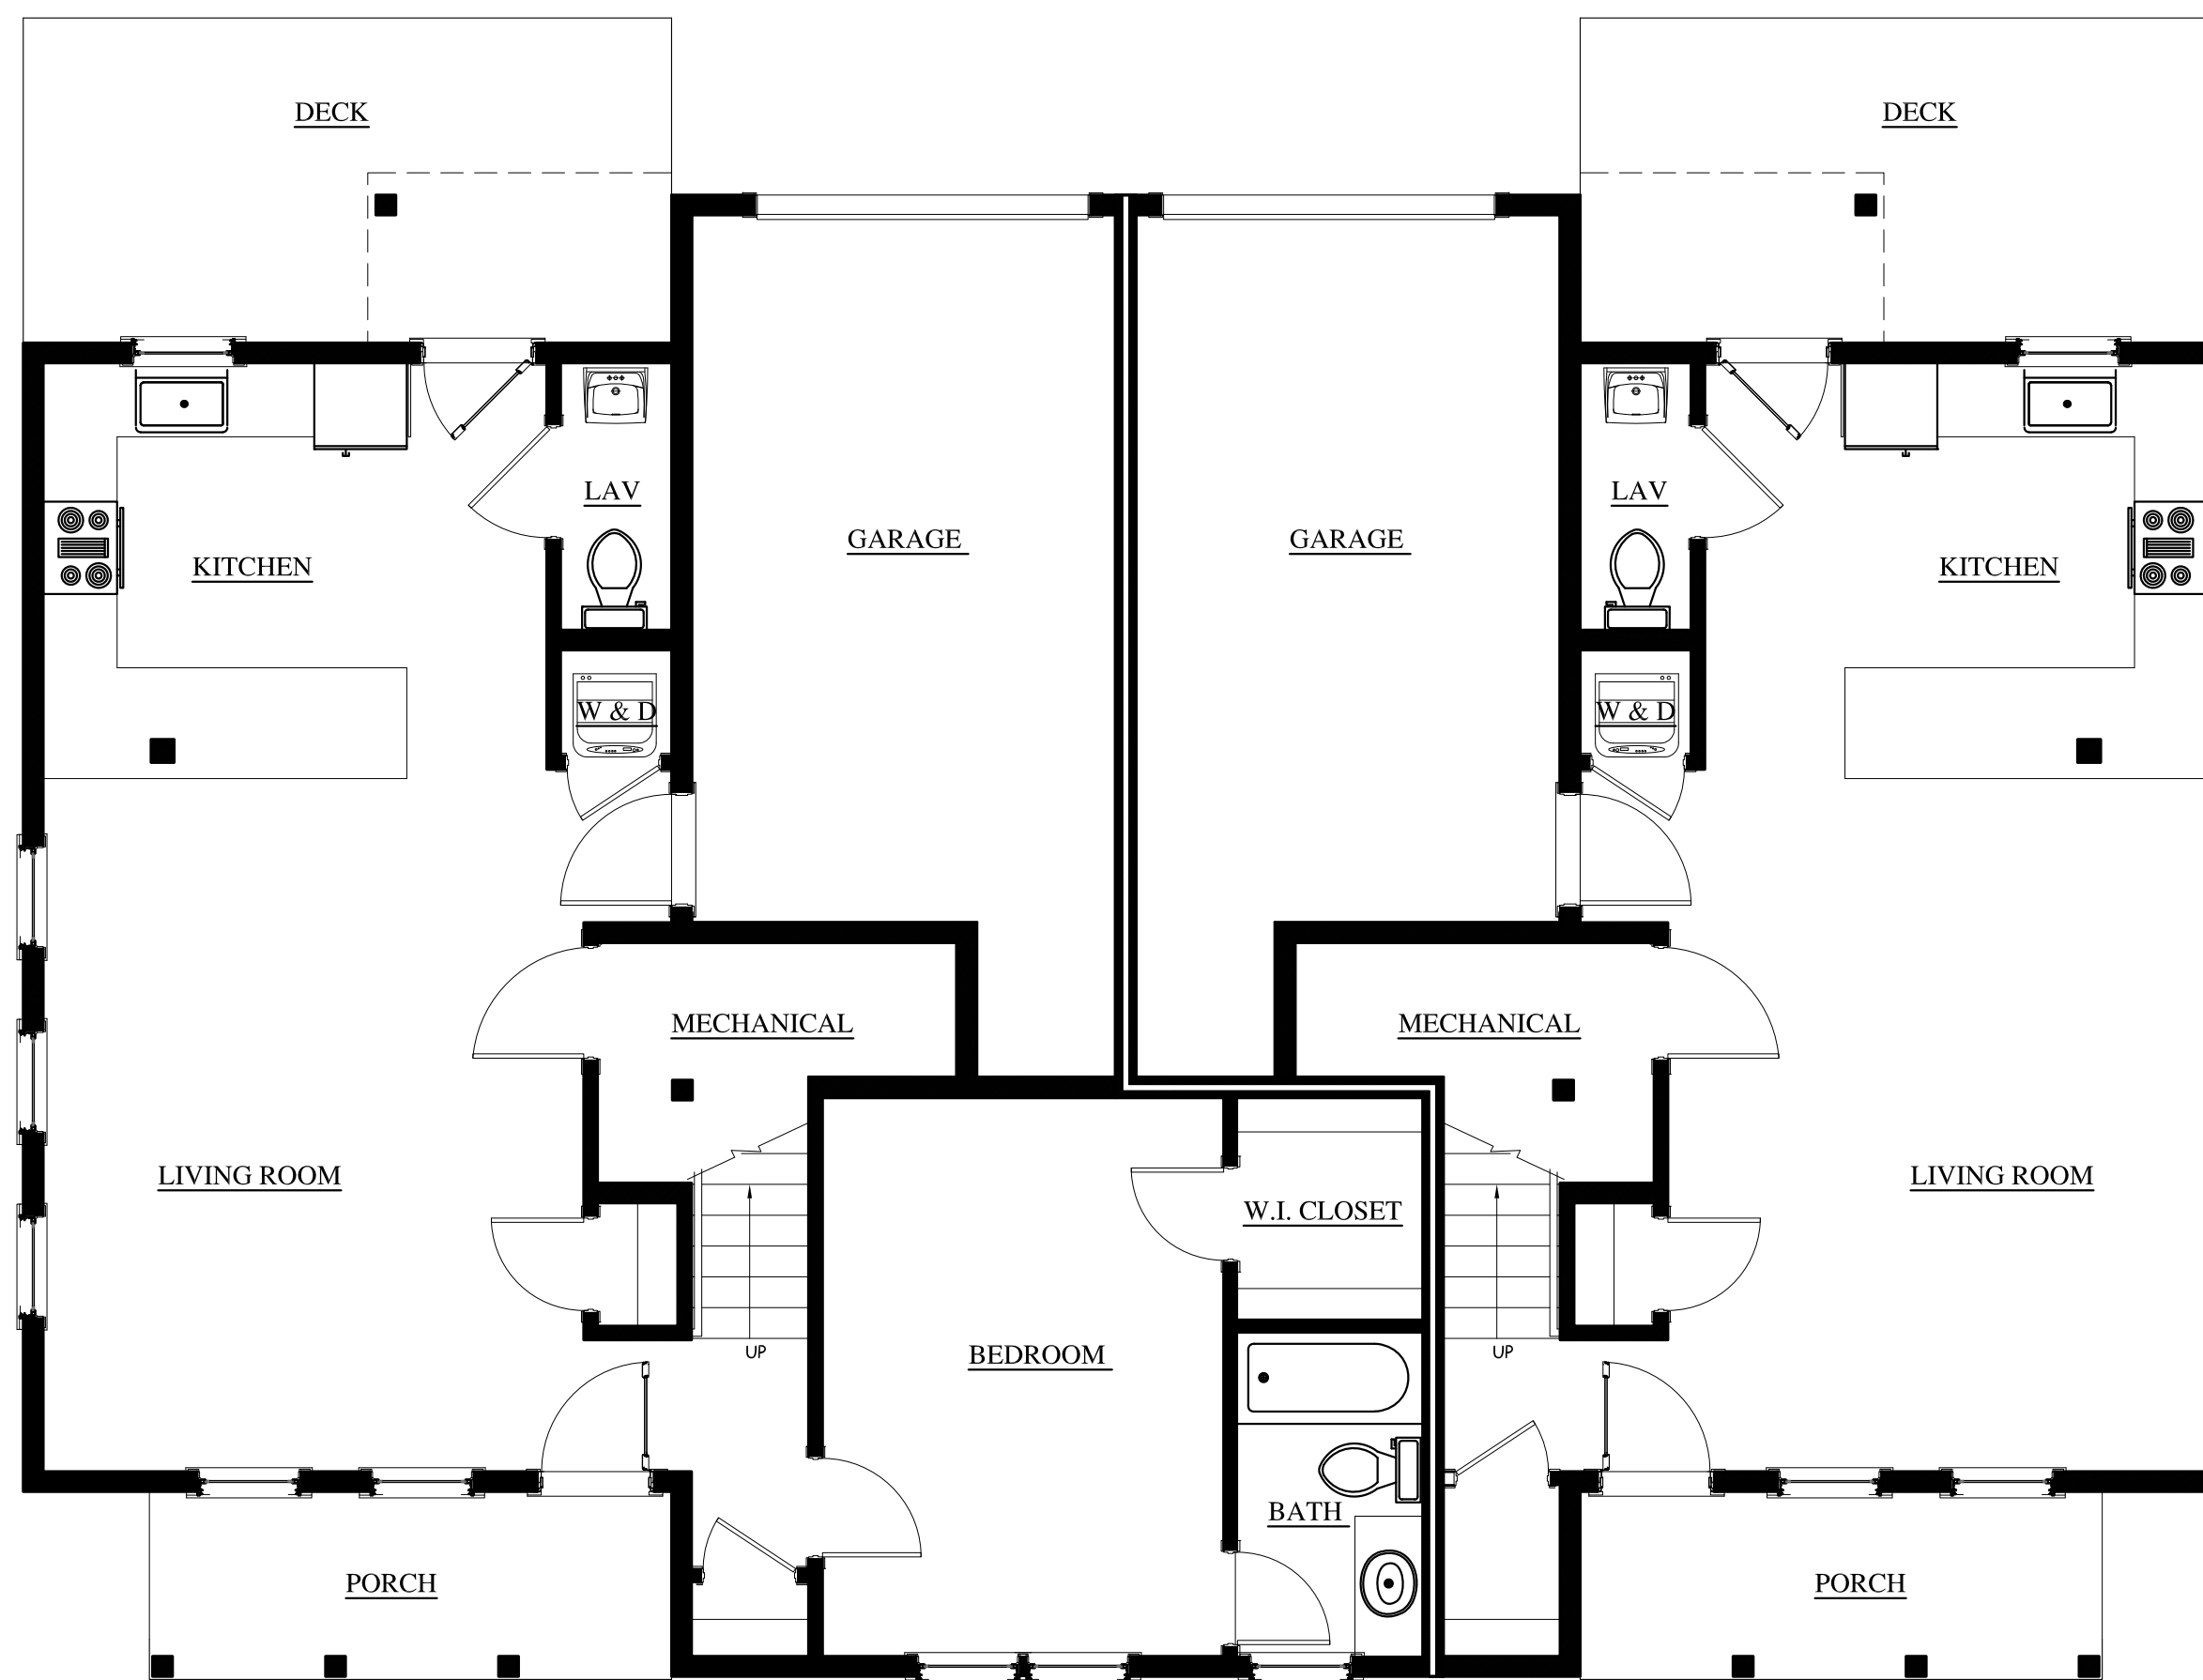


FIRST FLOOR PLAN

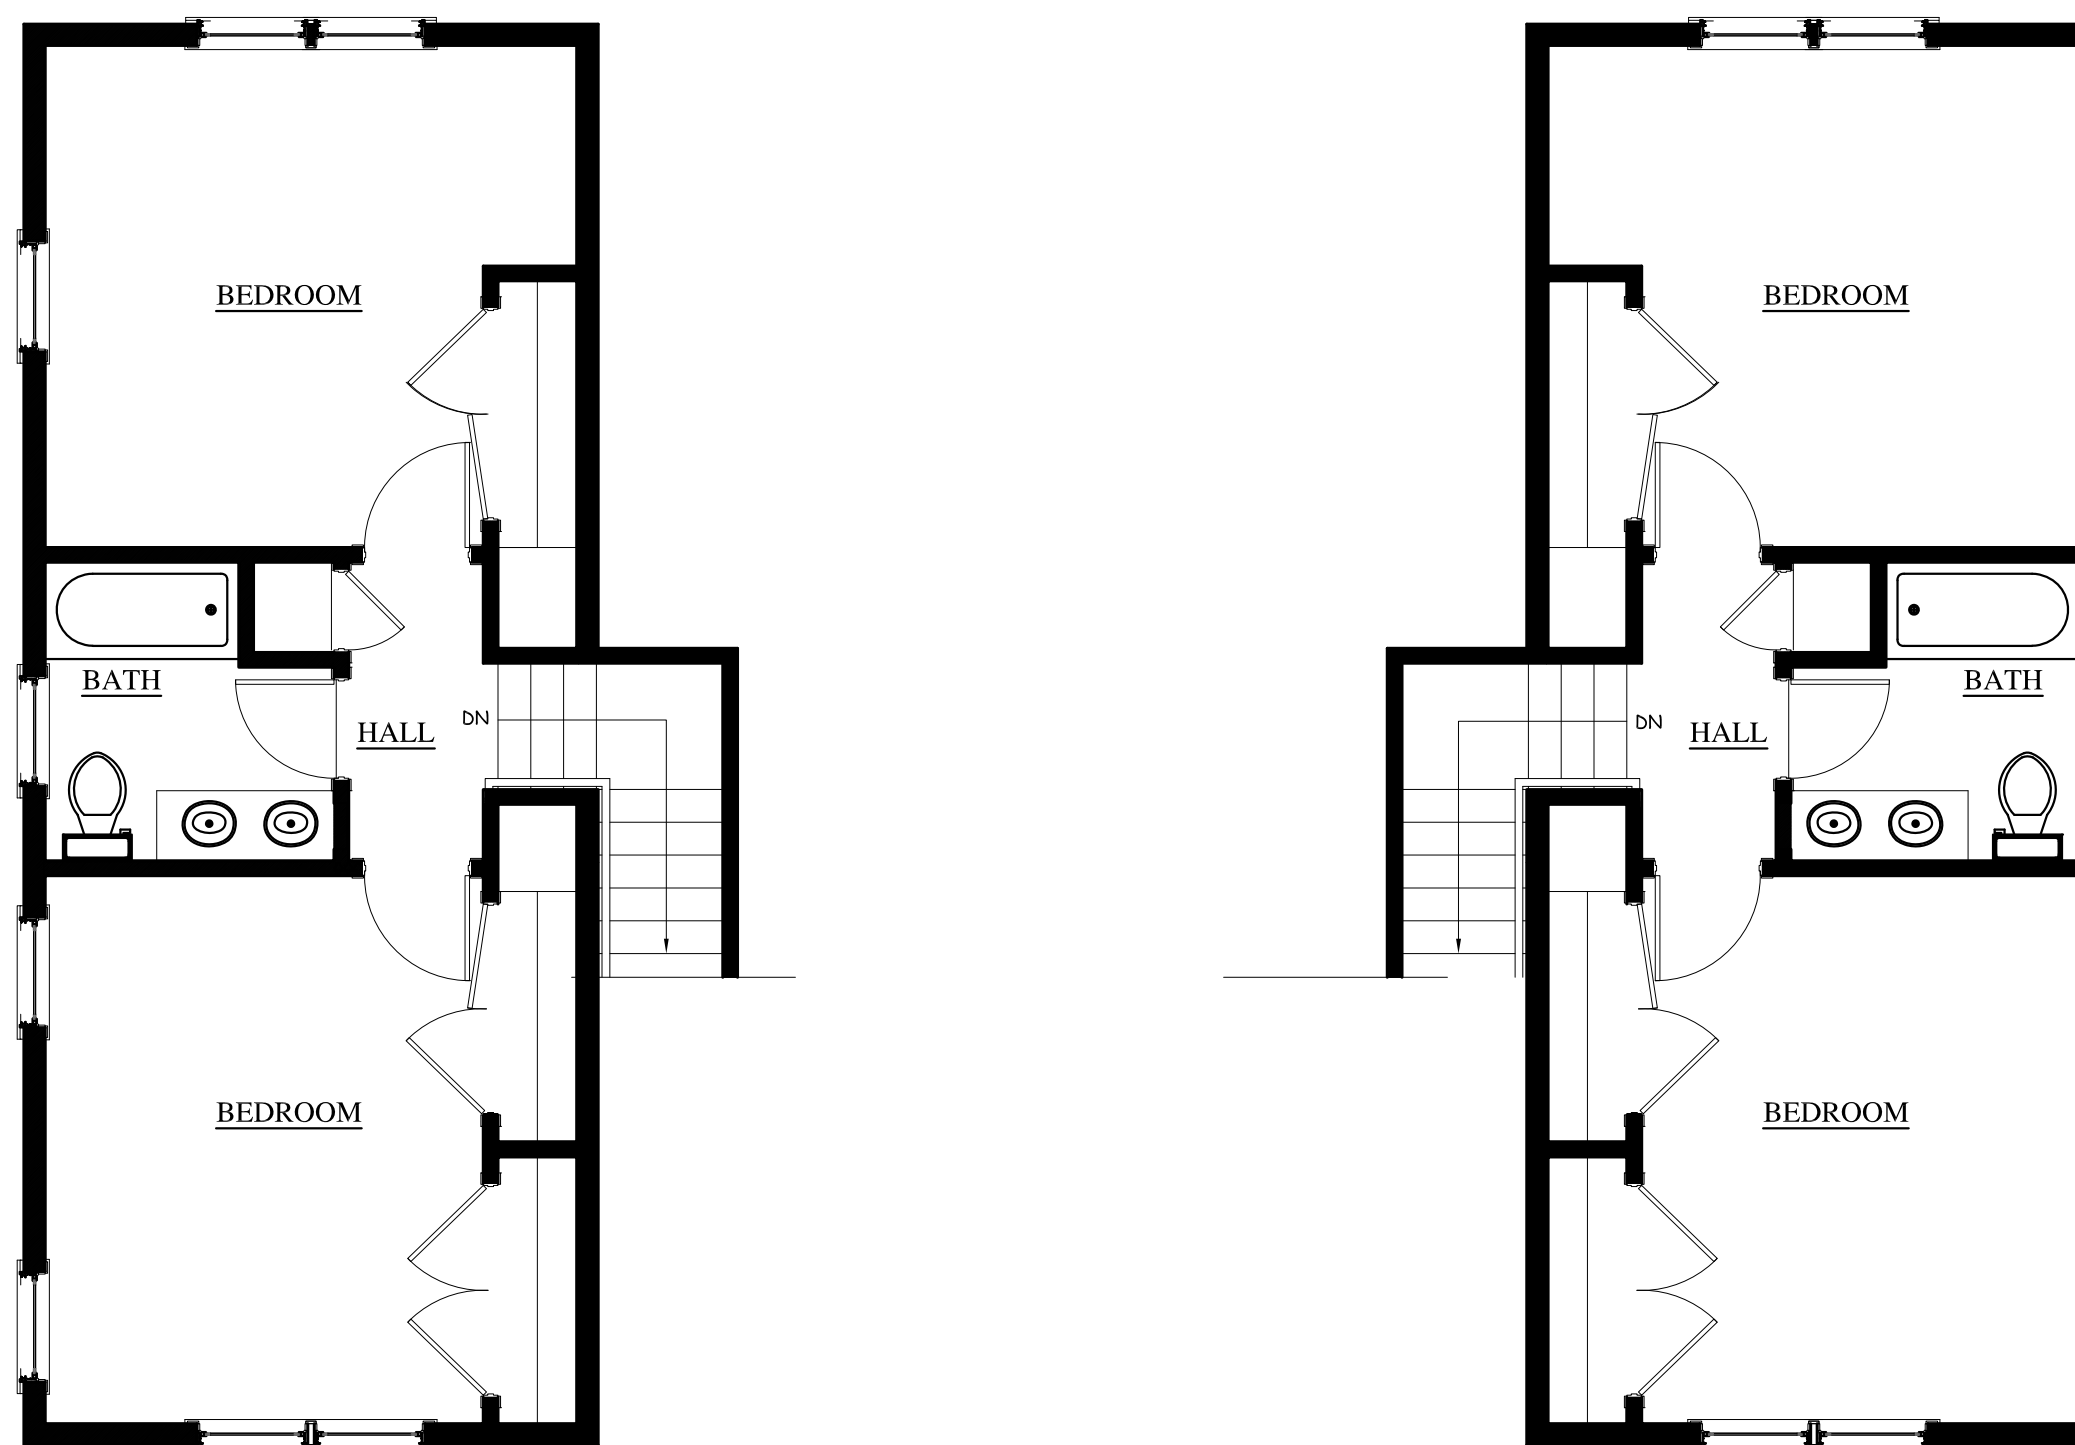

SECOND FLOOR PLAN

3 BEDROOM UNIT

2 BEDROOM UNIT

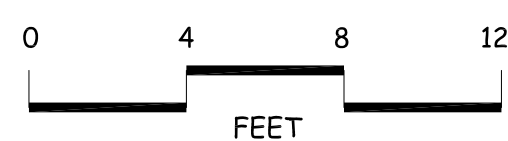

CHRISTOPHER T. (KIT) WISE - ARCHITECT